



**5M FLANGED PLATED COLUMN GALVANISED**

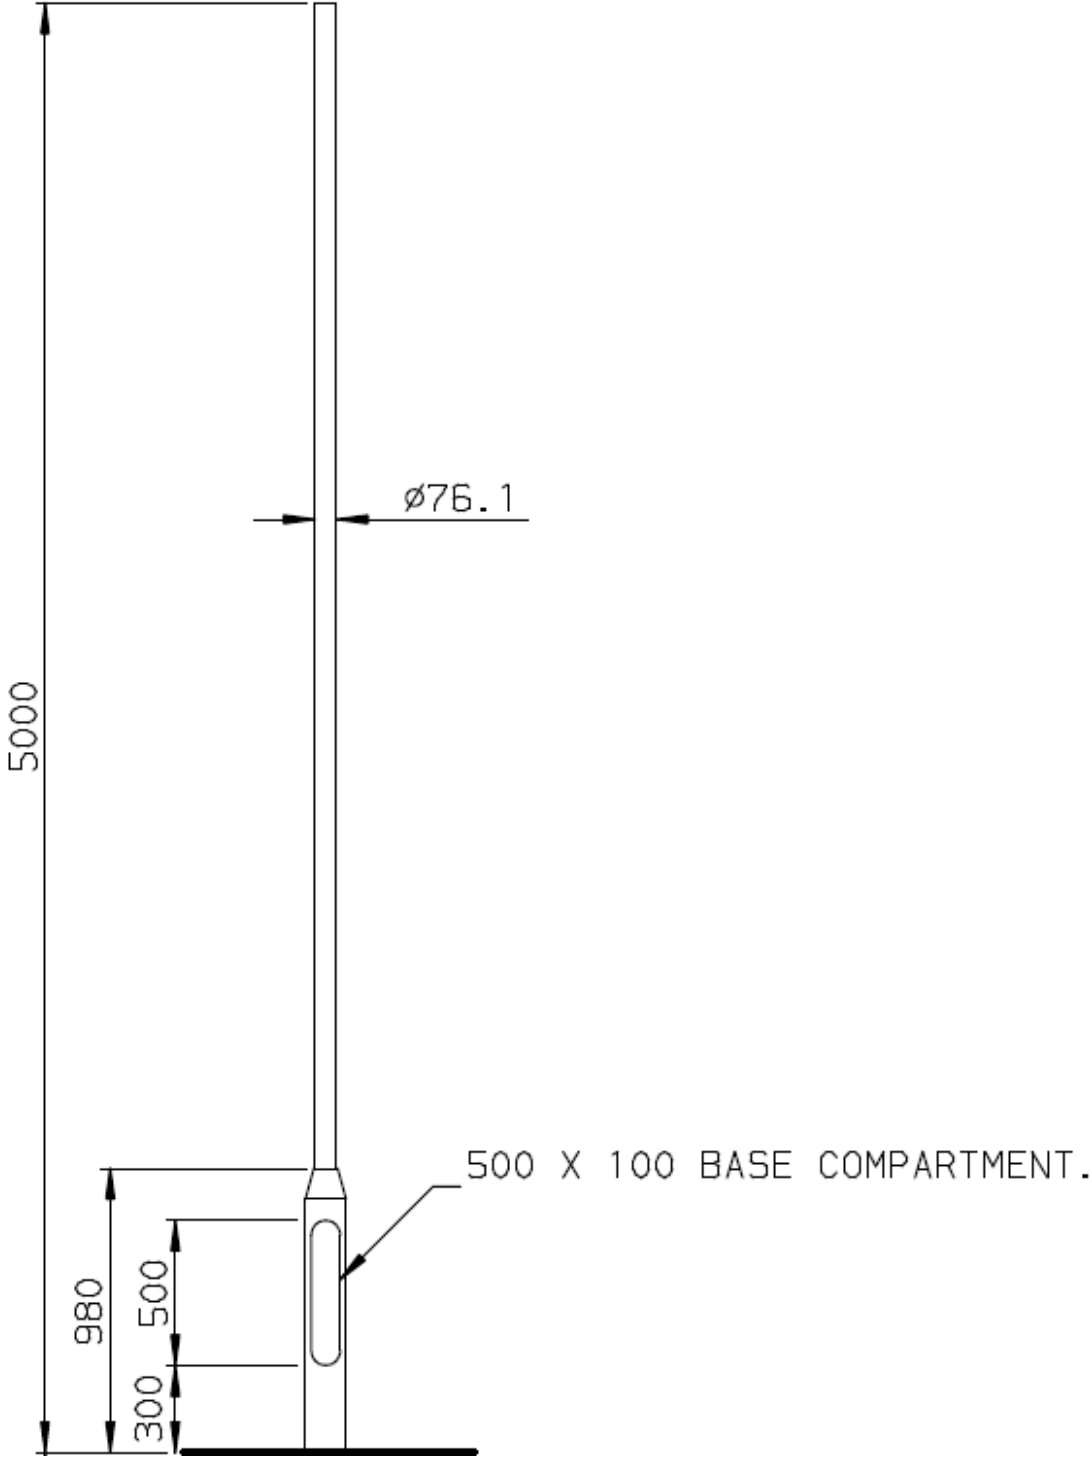


**C&R Outdoor Lighting Ltd**  
[www.crlighting.co.uk](http://www.crlighting.co.uk)

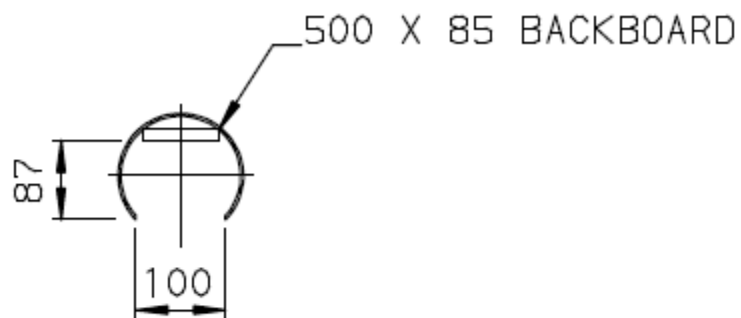

BASE COMPARTMENT.

SCALE 1:10

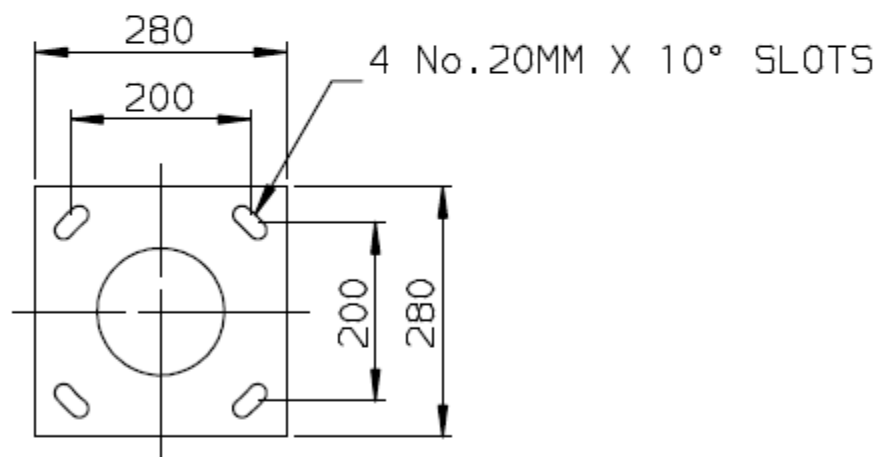

FLANGEPLATE OPTION.

SCALE 1:10

**C&R Outdoor Lighting Ltd**

[www.crlighting.co.uk](http://www.crlighting.co.uk)